

Square 18" molded paneled concrete cladding
Trencadis ceramic flooring w/ mortar
Reinforced concrete slab
R-10 rigid insulation



- 5 Youth Blackbox Theater


- 1 Child Check-in Area 2 - Open Space, Playground
- 3 Nurseries 4 - PreK-4th Grade
- 5 Youth Lounge 6 - Youth Breakout Rooms 7 - Adult Education

## Office


- 1 Reception, Waiting 2 - Large Meeting Room
- 3 Small Meeting Rooms 4 - Senior Pastor Office
- 5 Private Offices 6 - Shared Offices 7 - Resource Room 8 - Coworking Suite


## Support

- 1 Storage 2 - Mechanical, Electrical
- 3 Workshop 4 - Restrooms
- 5 Egress Stairs

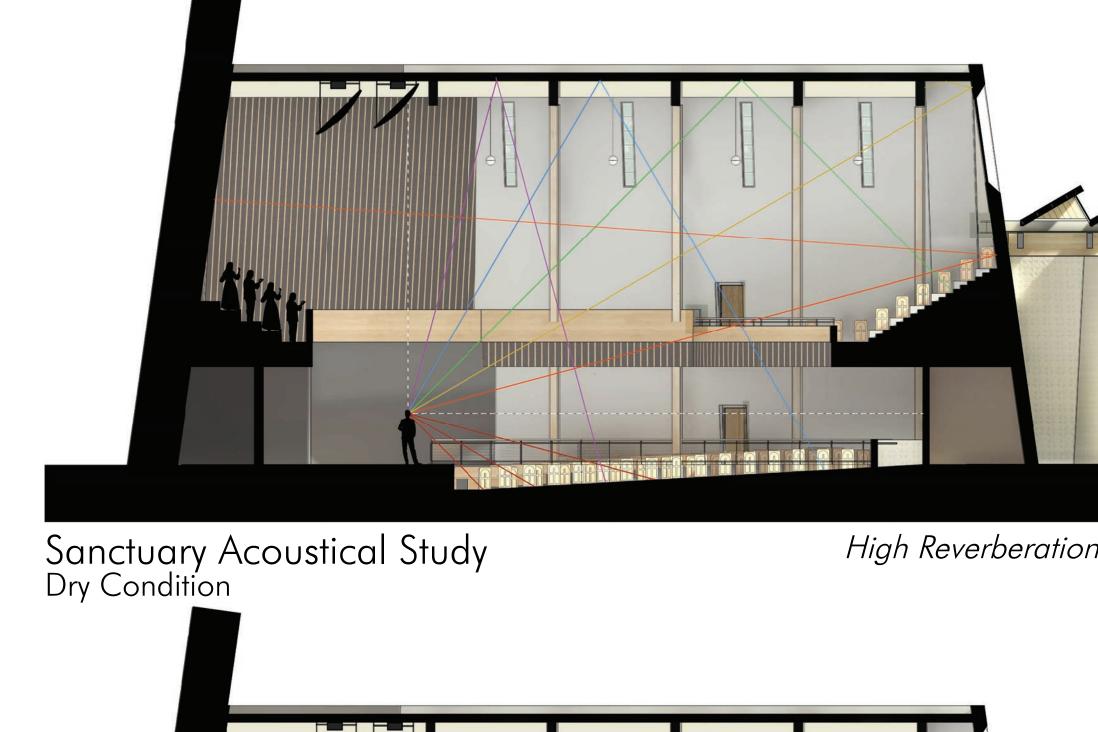

1<sup>st</sup> Reflected Ceiling Plan 1": 30'

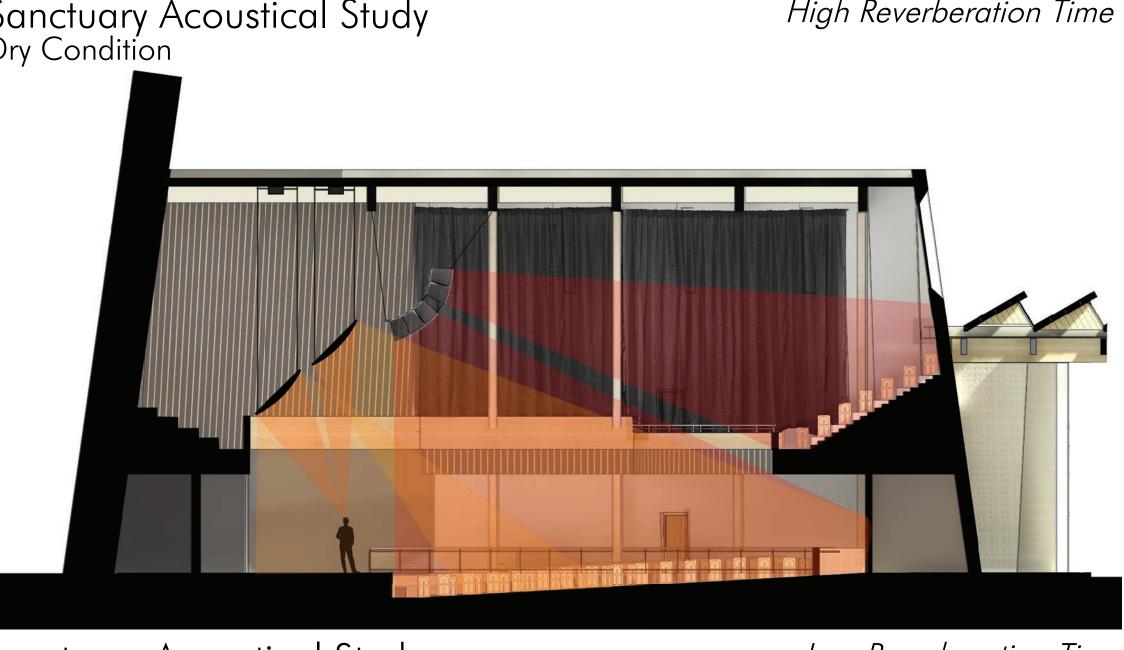

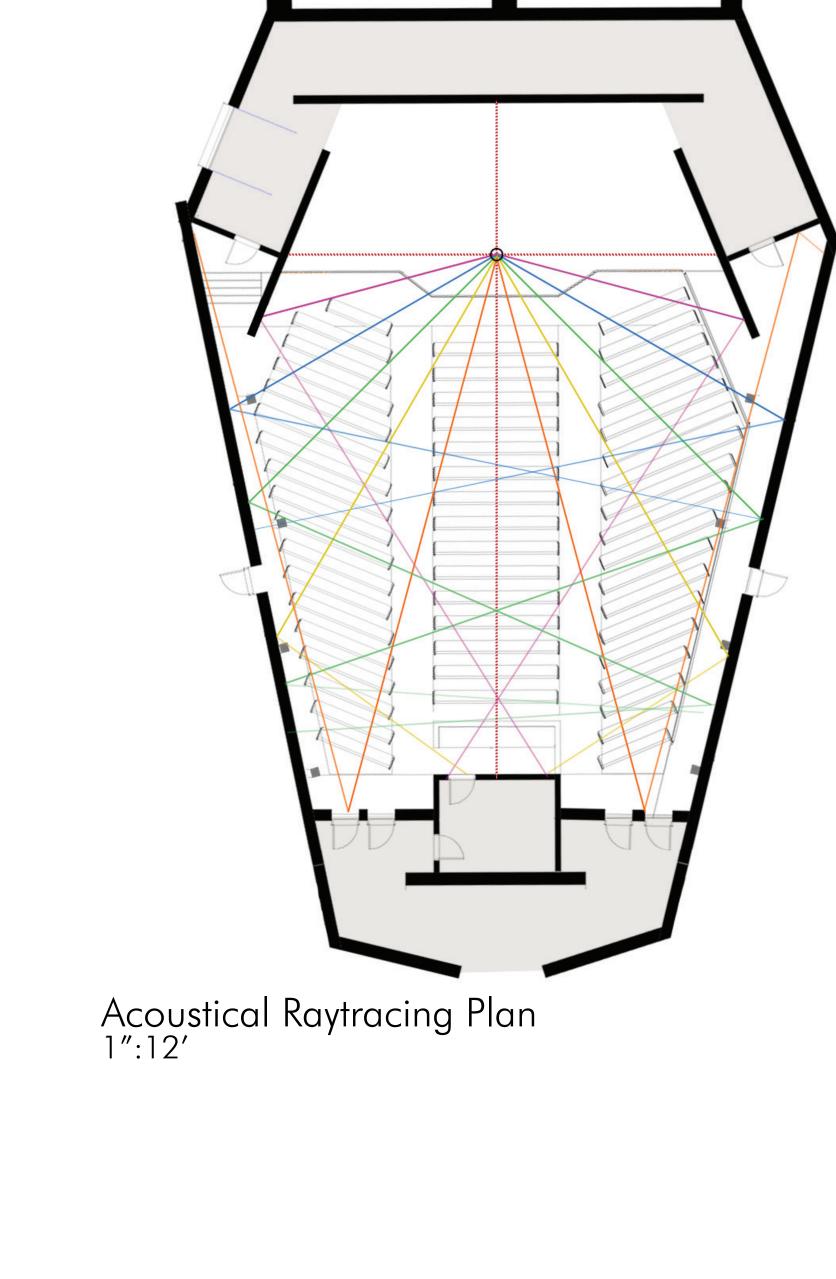

Concrete Panel Design

2<sup>nd</sup> Floor Reflected Ceiling Plan 1": 30'








Gross Occupiable Area

52,240 sqft

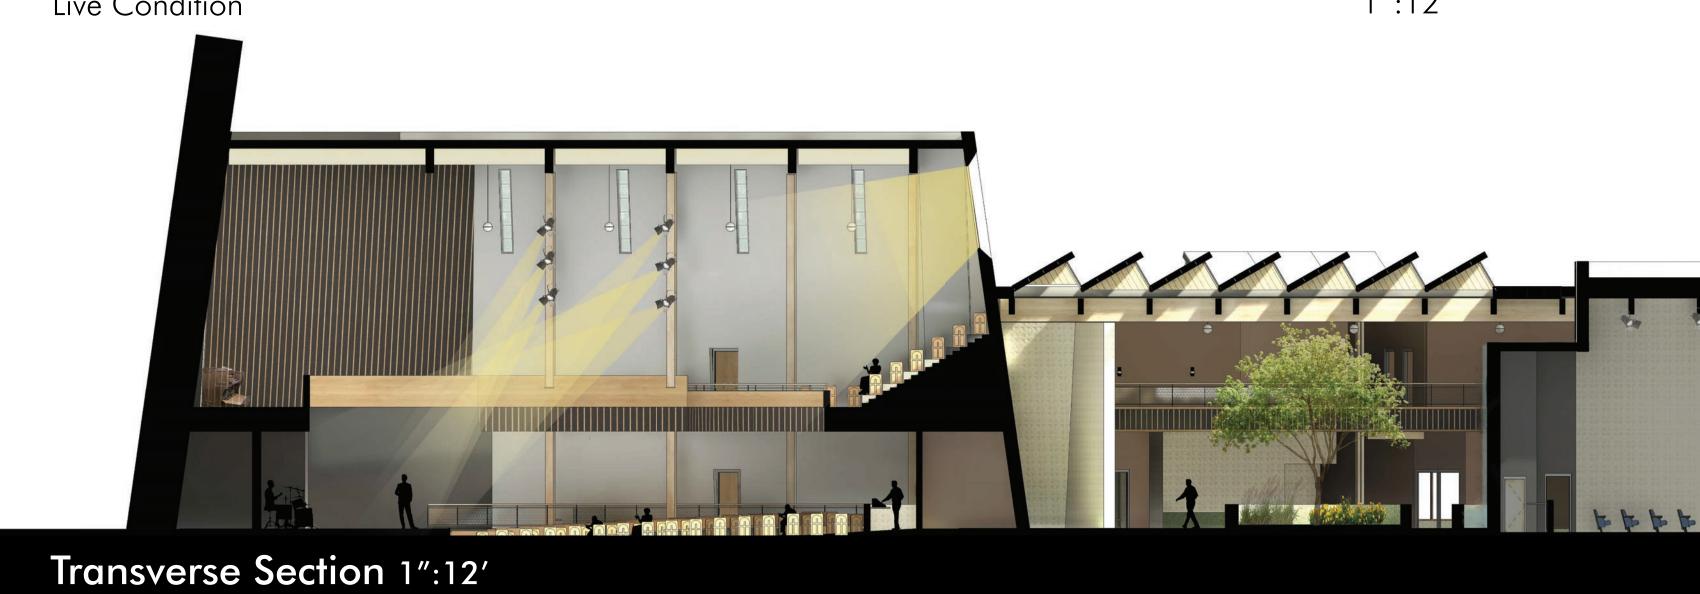

E Elevation

Longitudinal Section 1":12'