

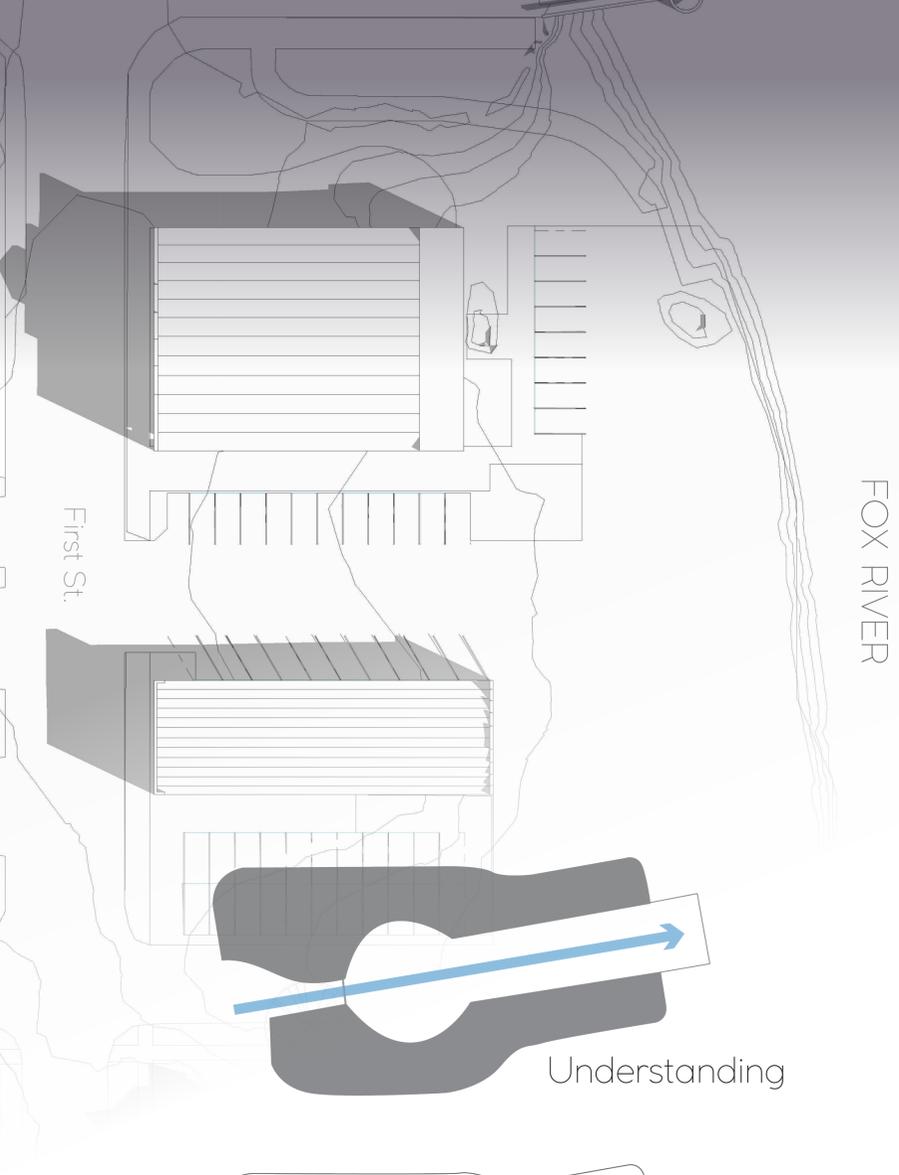




# WEST DUNDEE PUBLIC LIBRARY

TREY LEHMAN  
ARC 351  
FALL 2022

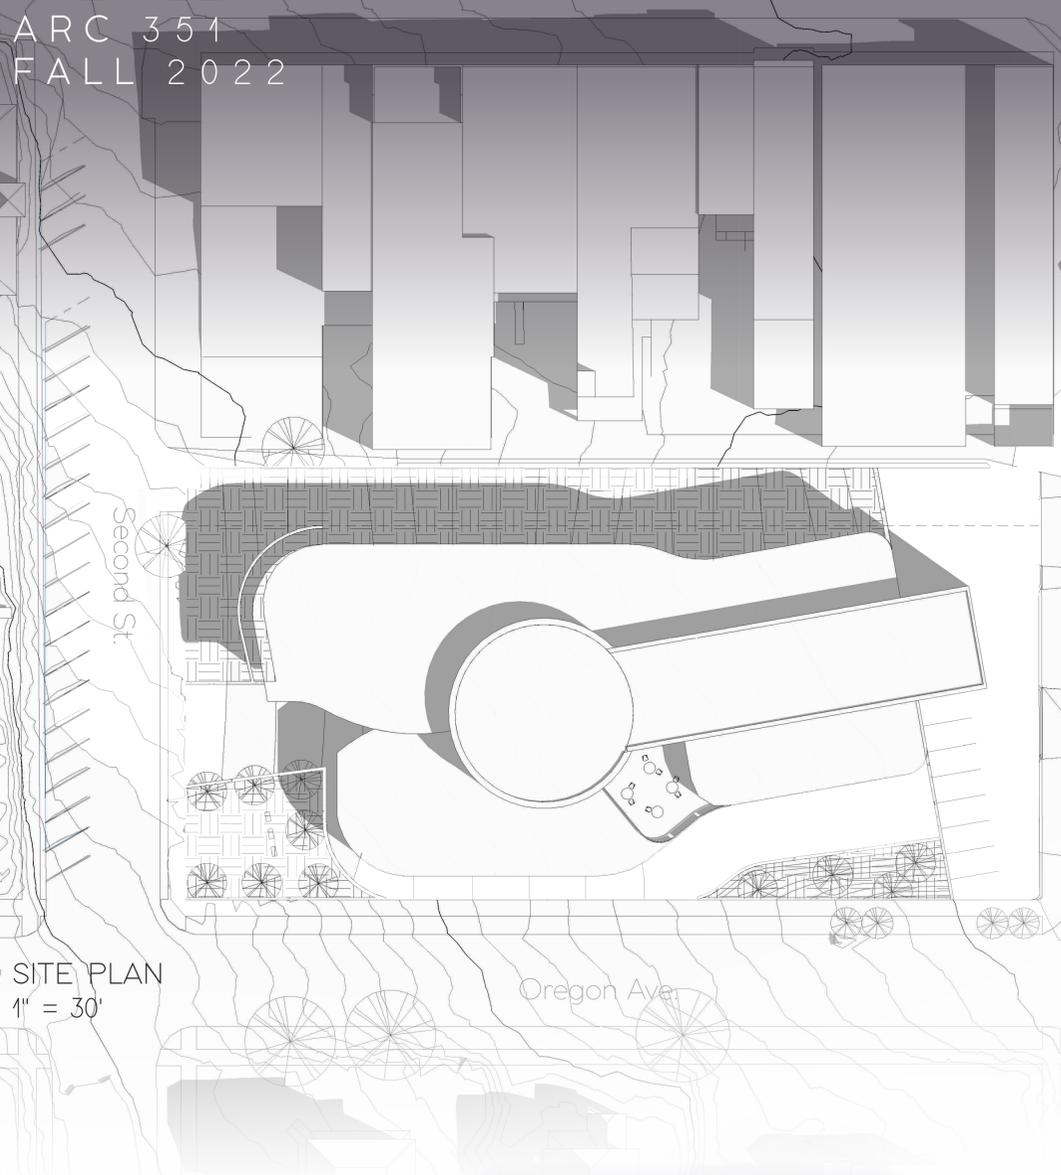


The library is a space of discovery. Of furthering understanding. This library establishes understanding upon entry, and encourages exploration and discovery as one proceeds.

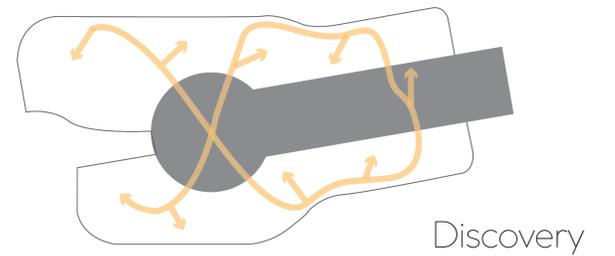

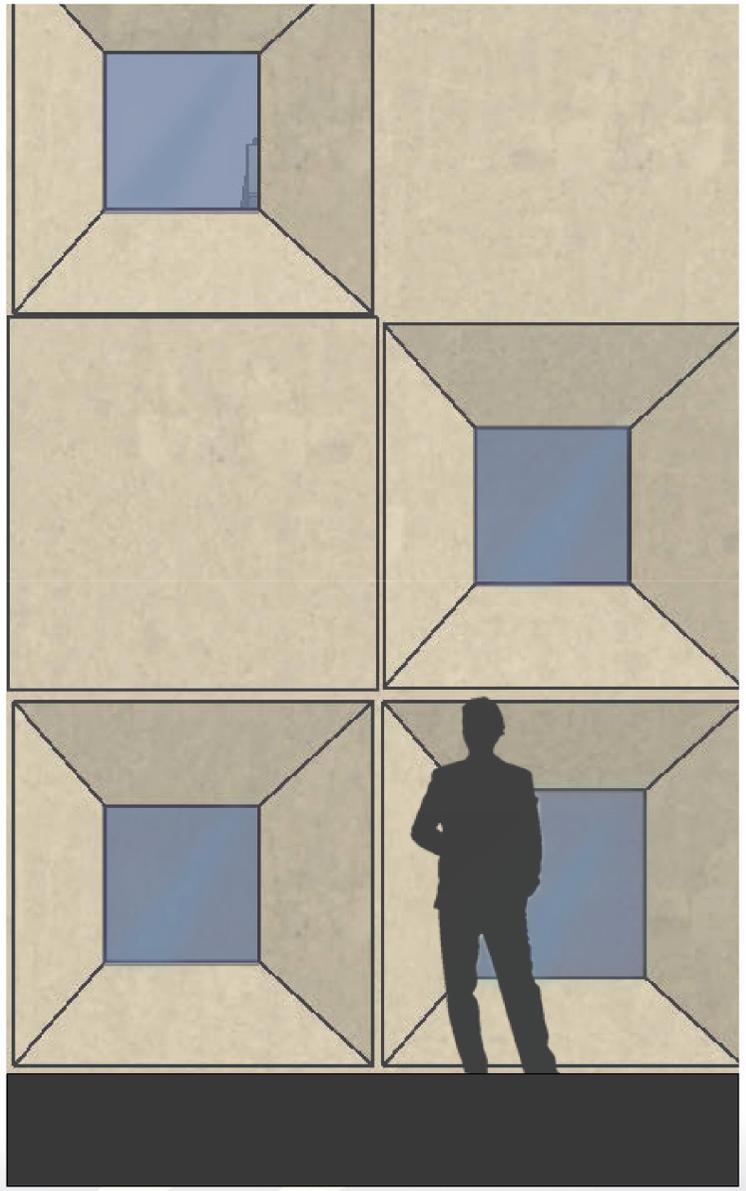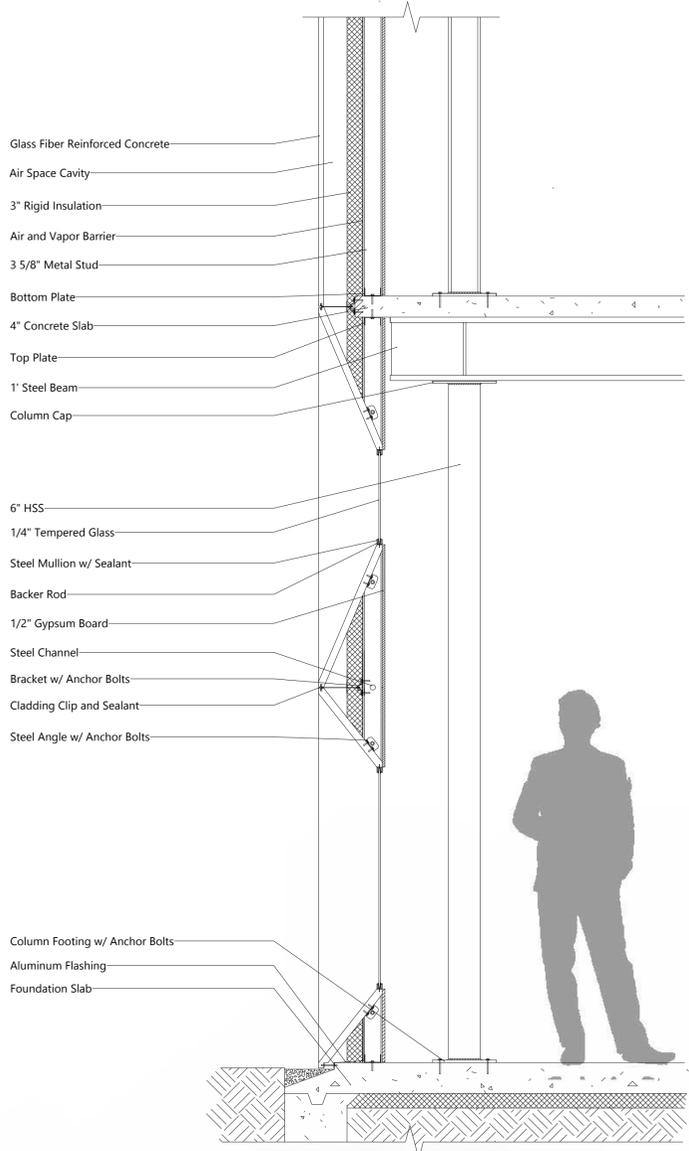


WALL SECTION  
3/4" = 1'

WALL ELEVATION

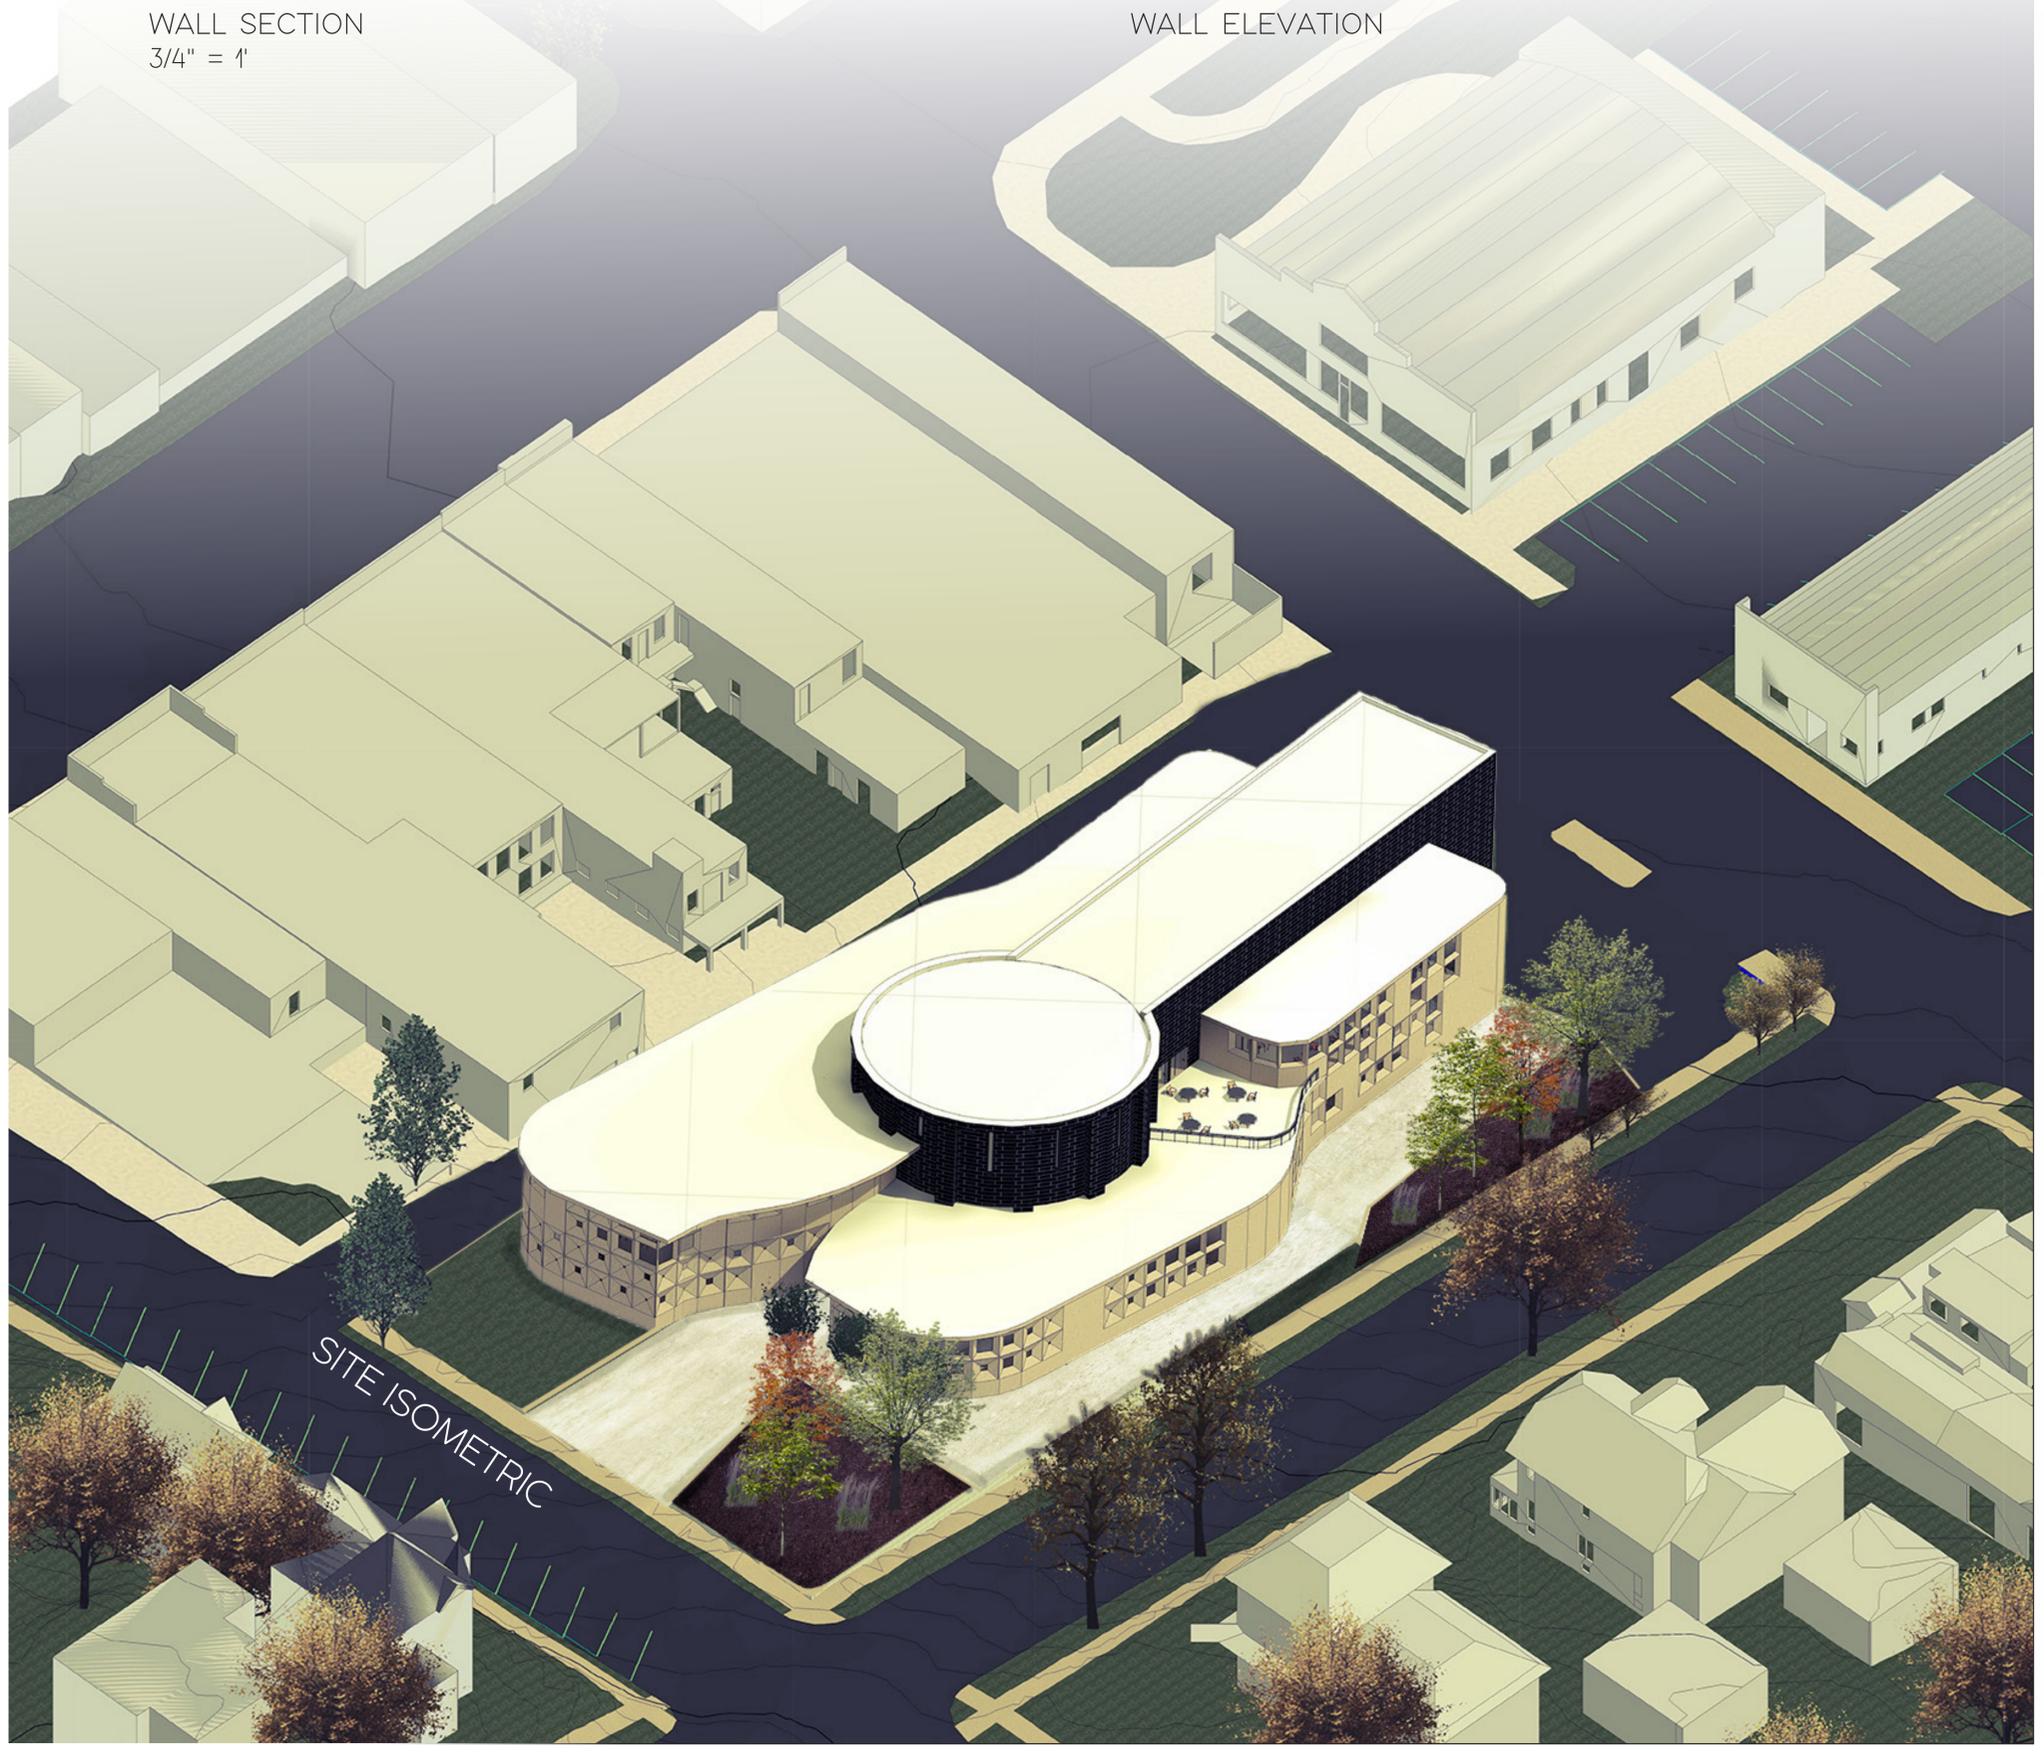


SITE ISOMETRIC

# PROGRAM OVERVIEW

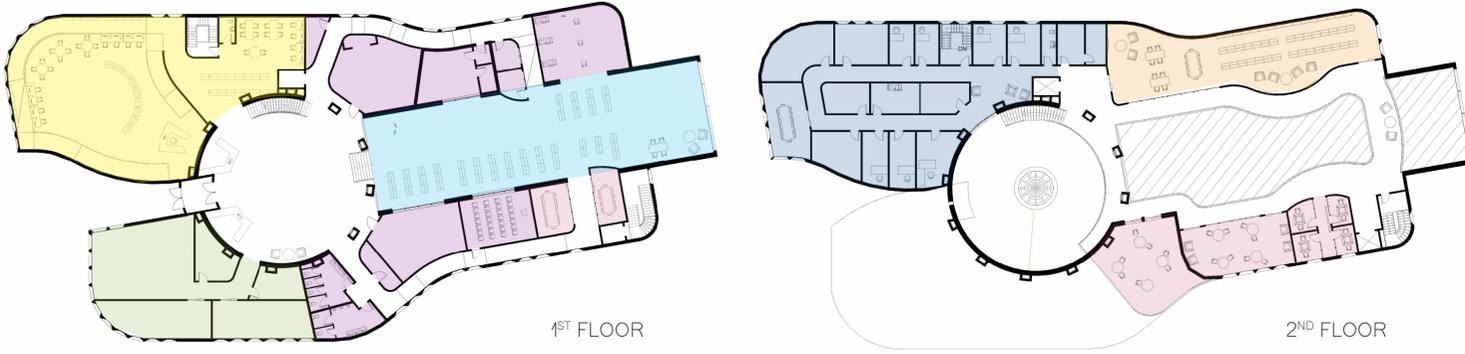


- Misc.
- Study and Reading
- Teen
- Kids and Family
- Community Suite
- Adult Collection
- Staff

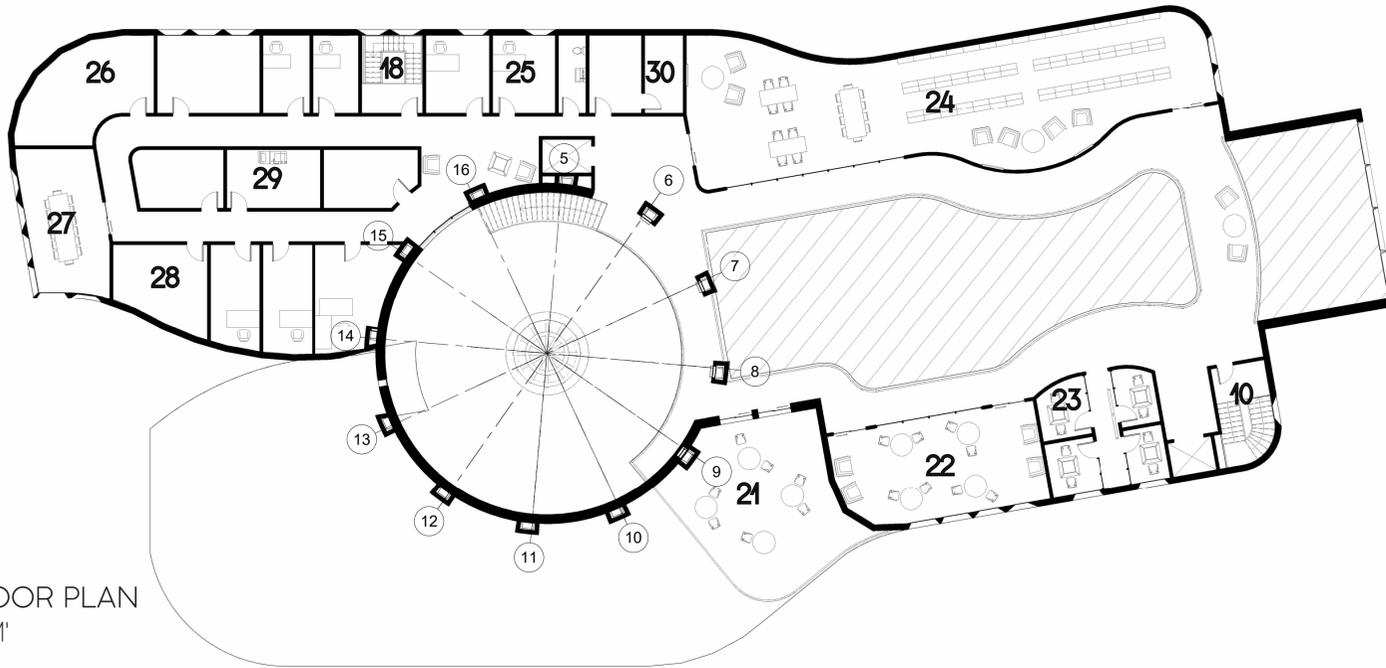


N  
2<sup>ND</sup> FLOOR PLAN  
1/16" = 1'

## LEGEND

- 0. Vestibule
- 1. Foyer
- 2. Reception
- 3. Cafe
- 4. Community Room
- 5. Public Meeting
- 6. Public Restrooms
- 7. Gallery
- 8. Classroom
- 9. Group Study
- 10. SE Egress
- 11. Adult Collection
- 12. Common Reading
- 13. Computers
- 14. Listening Stations
- 15. Sound Studio
- 16. Blackbox Theater
- 17. Family Area
- 18. NW Egress
- 19. Children's Area
- 20. Outdoor Gathering
- 21. Outdoor Reading
- 22. Quiet Reading
- 23. Individual Study
- 24. Teen Area
- 25. Consul Offices
- 26. Circulation Work
- 27. Conference Room
- 28. Office Space
- 29. Technical Work
- 30. Building Services

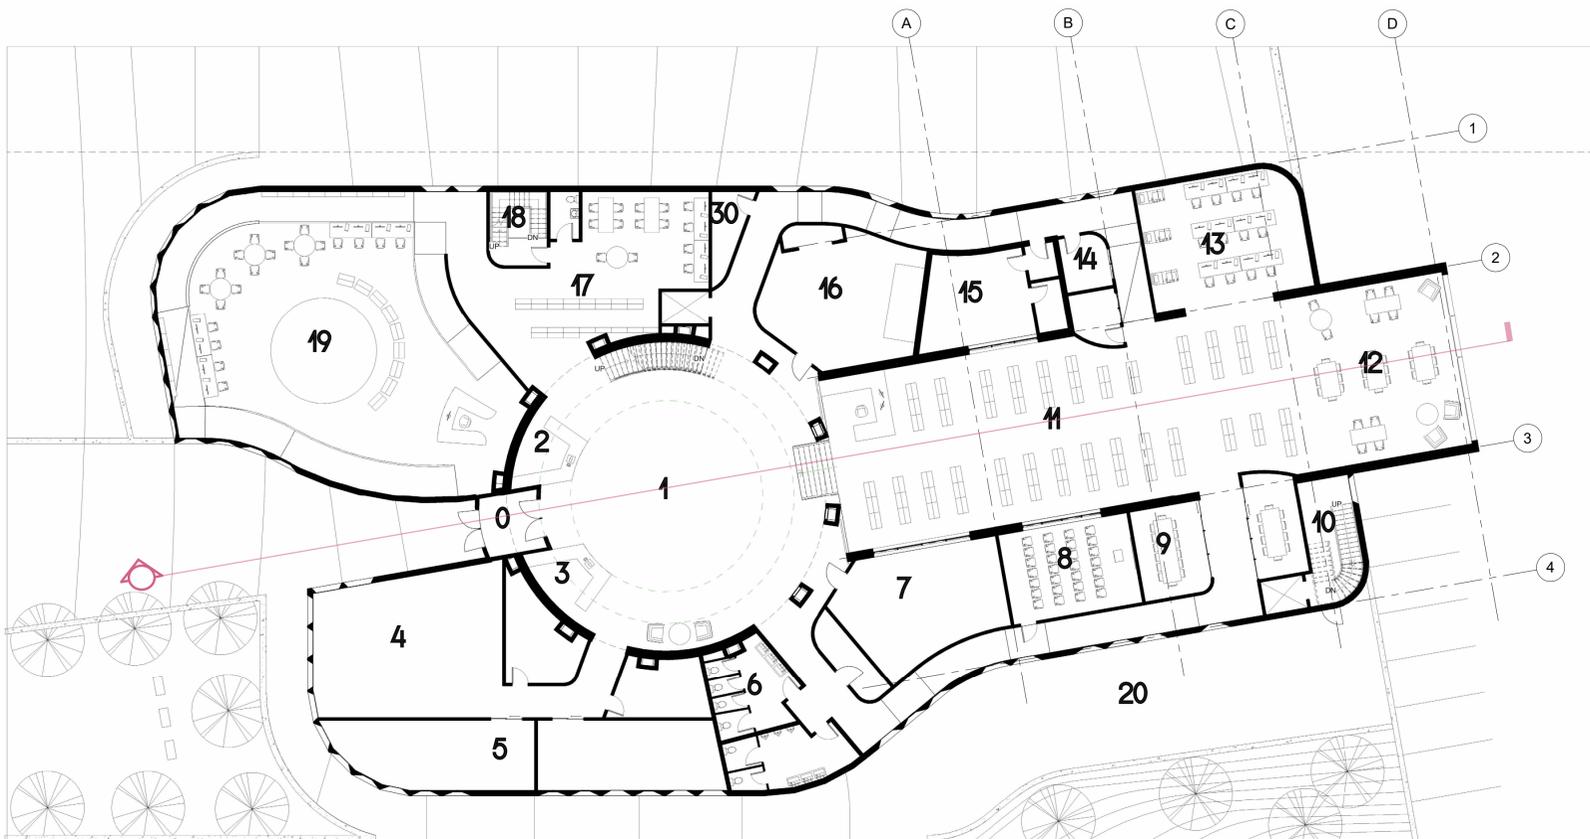

1<sup>ST</sup> FLOOR PLAN

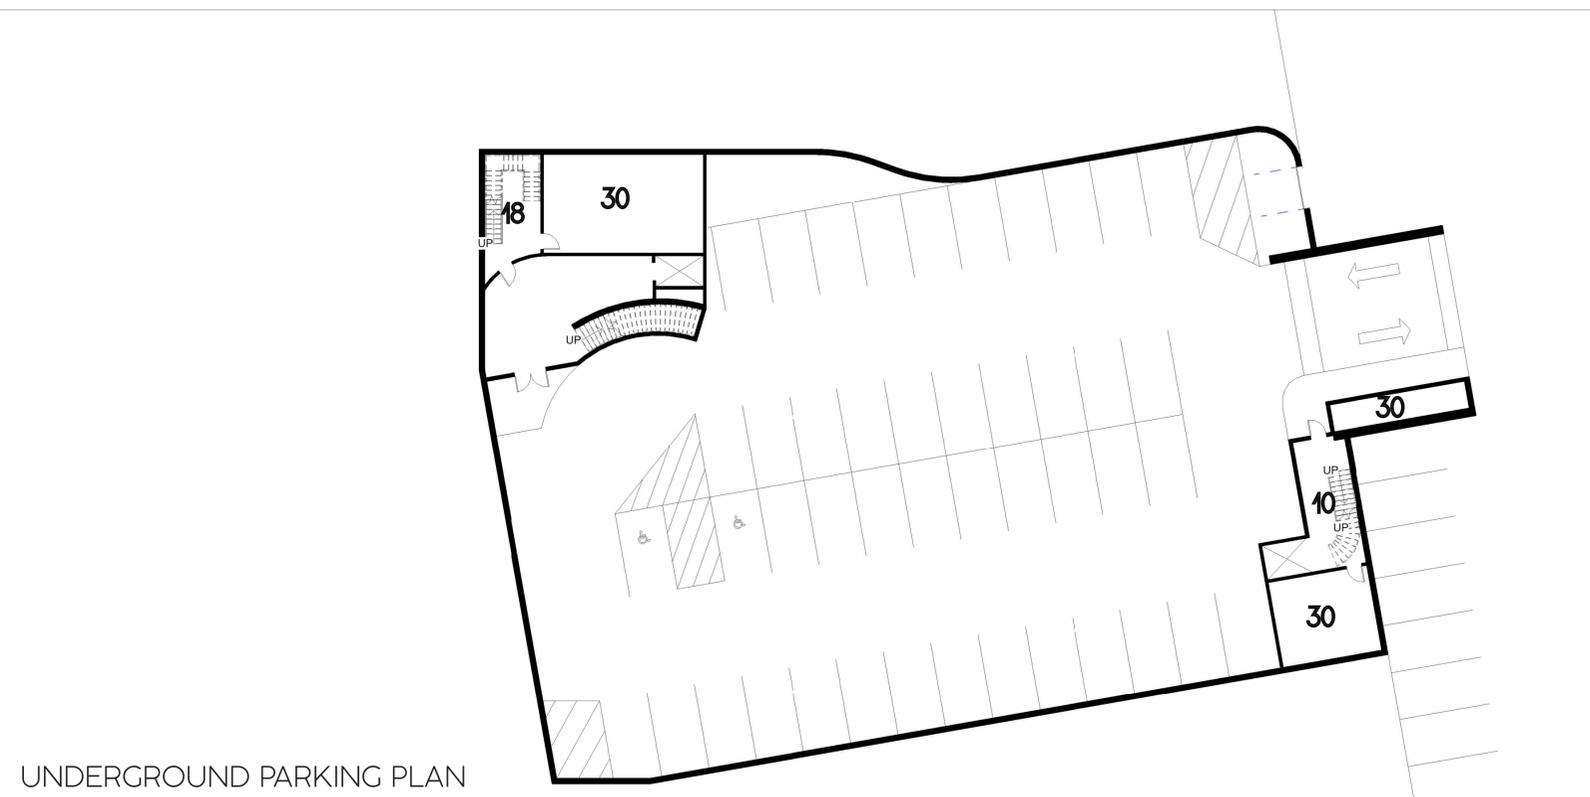

UNDERGROUND PARKING PLAN

